

8

7

8.75


8.30

3.85

4.00

D

C

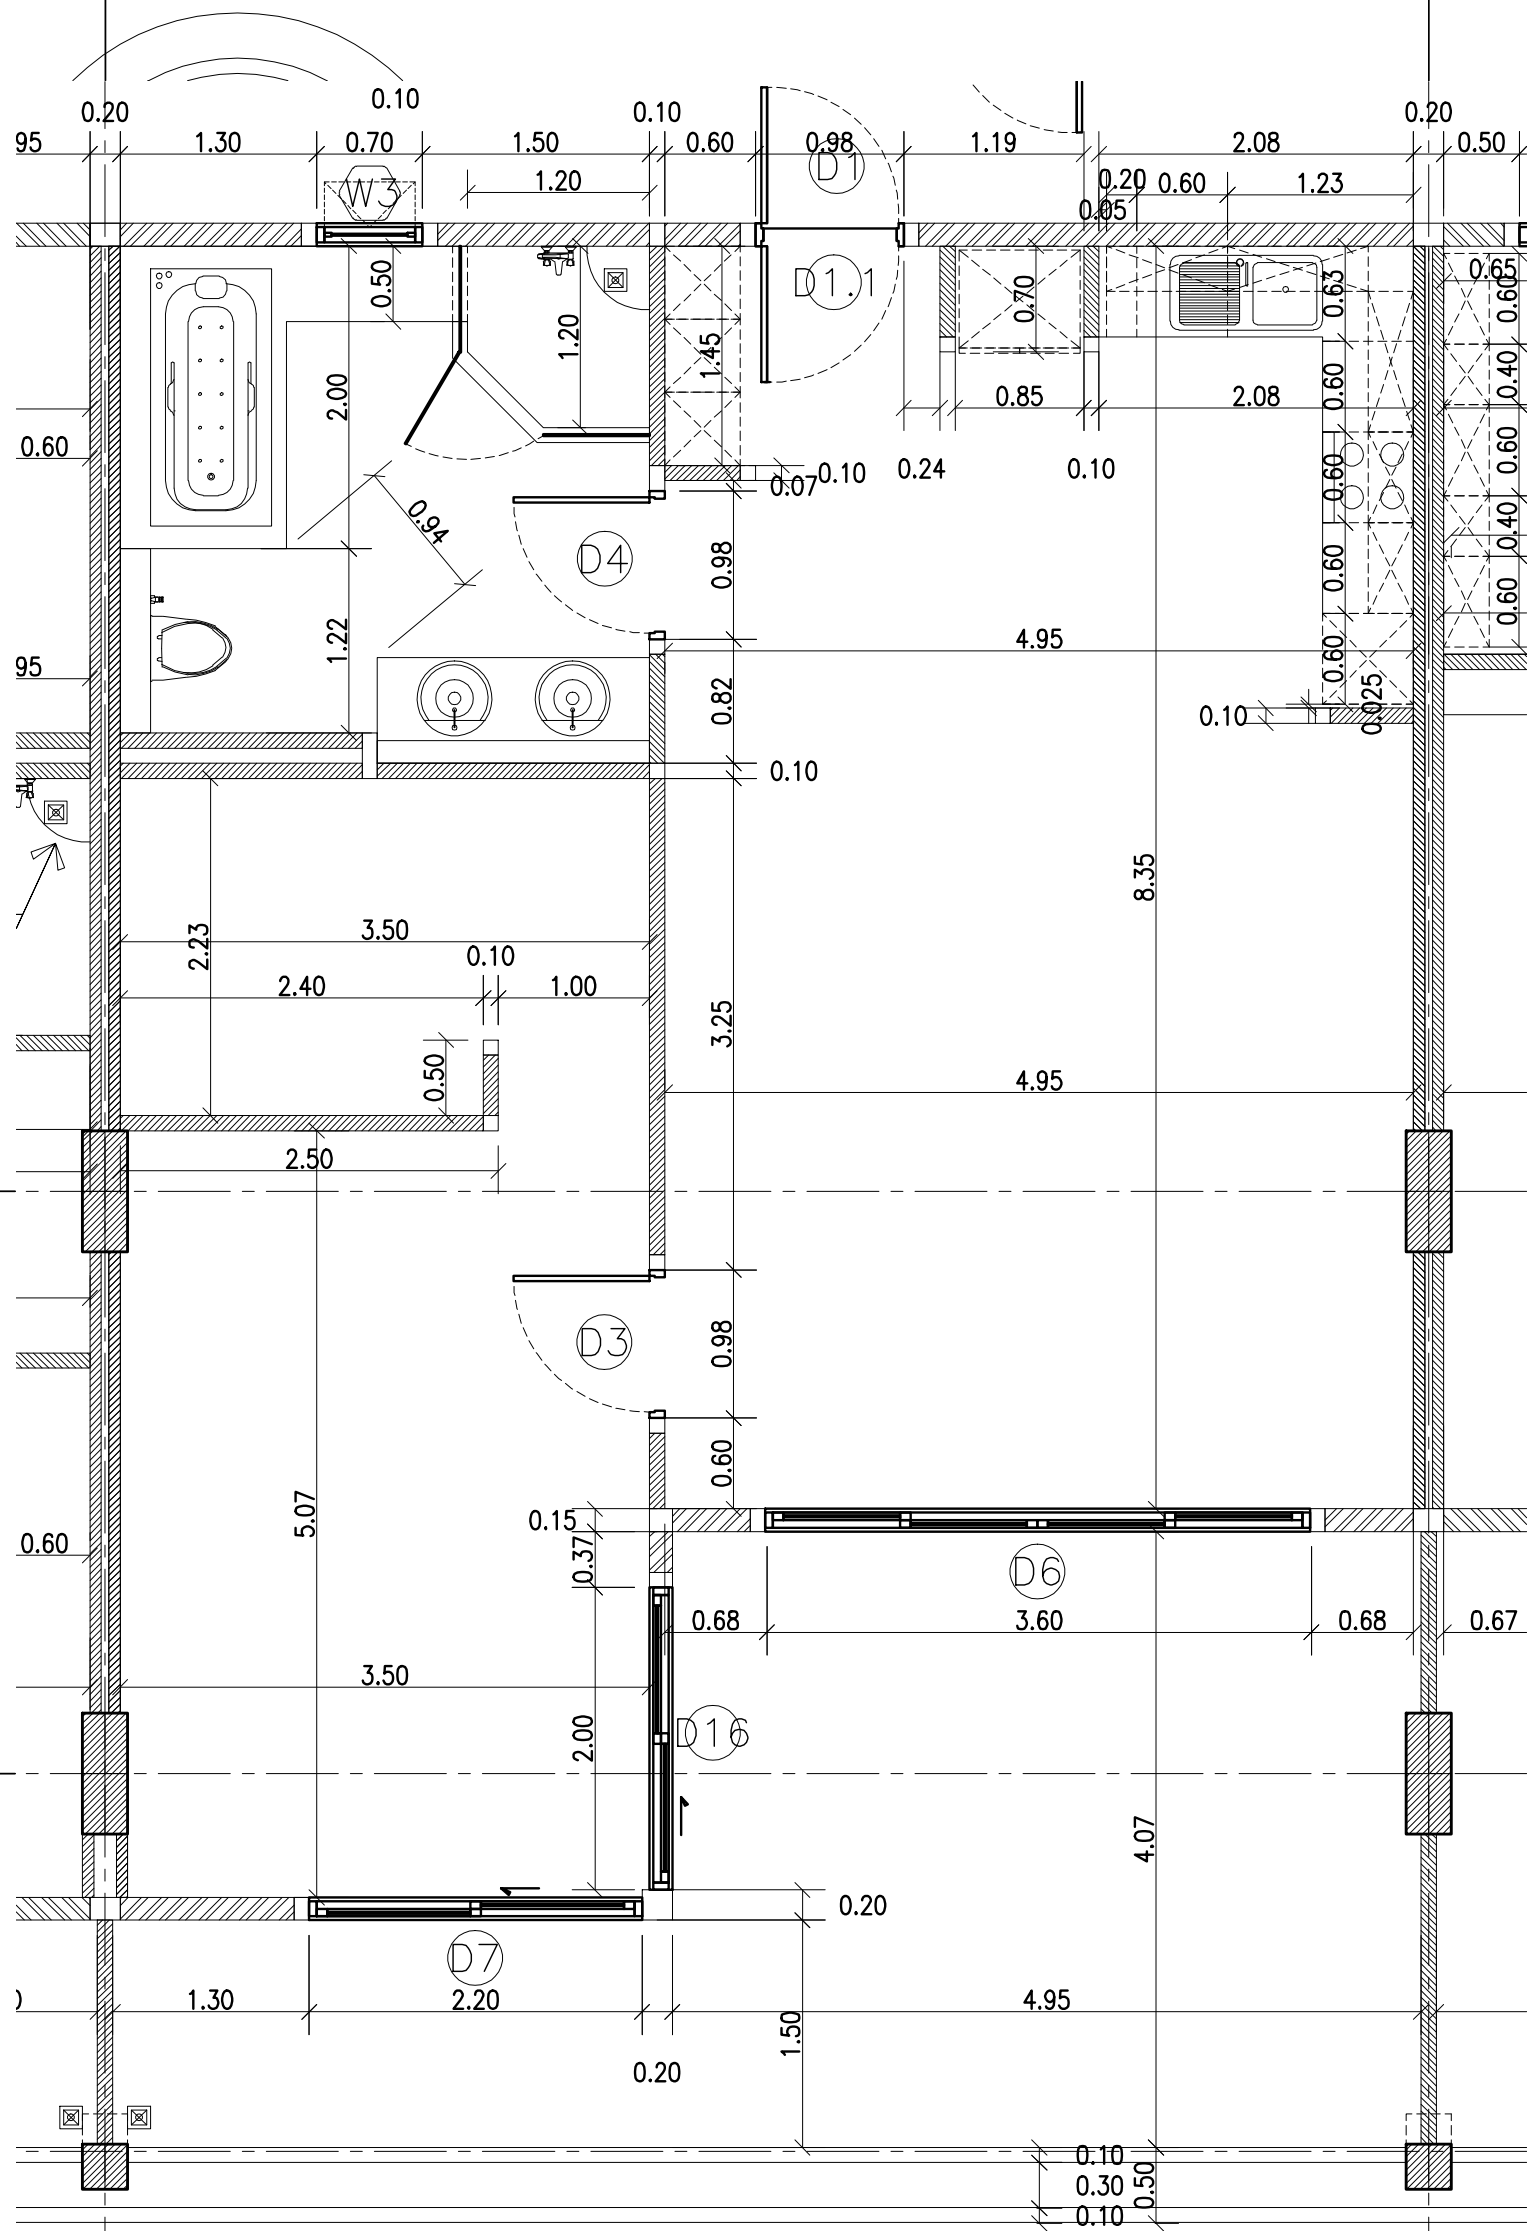

B-33 (3 Floor Plan)

Scale 1:50

<b>Project</b> 	<b>NOTE</b>	<b>Description</b>	<b>By</b>	<b>Date</b>	<b>Approved</b>	<b>Architect</b>  <b>Structure Engineers</b>	<b>Electrical Engineers</b>	<b>Owner : Lotuswell co.,LTD</b> 157 soi Mon - Mai M14 T.Hin Lek fai, A.Hua Hin A.Prechuabkirkhan		
	updated			17/08/2010				<b>Sanitary Engineers</b>	<b>Drawing Description</b>	<b>Drawing No.</b>
	updated			1/11/2010				<b>Interior Architect</b>	<b>Date ;</b>	<b>Scale</b>
	updated			1/12/2010				<b>Drawn By</b>		<b>Total</b>
				16/12/2010						